



City of Savannah Development Services Department

5515 Abercorn Street

Savannah, GA 31401

Phone: (912)651-6530

Fax: (912)651-6543

1



EXAMPLE

DO NOT

SUBMIT

FOR

PERMITTING

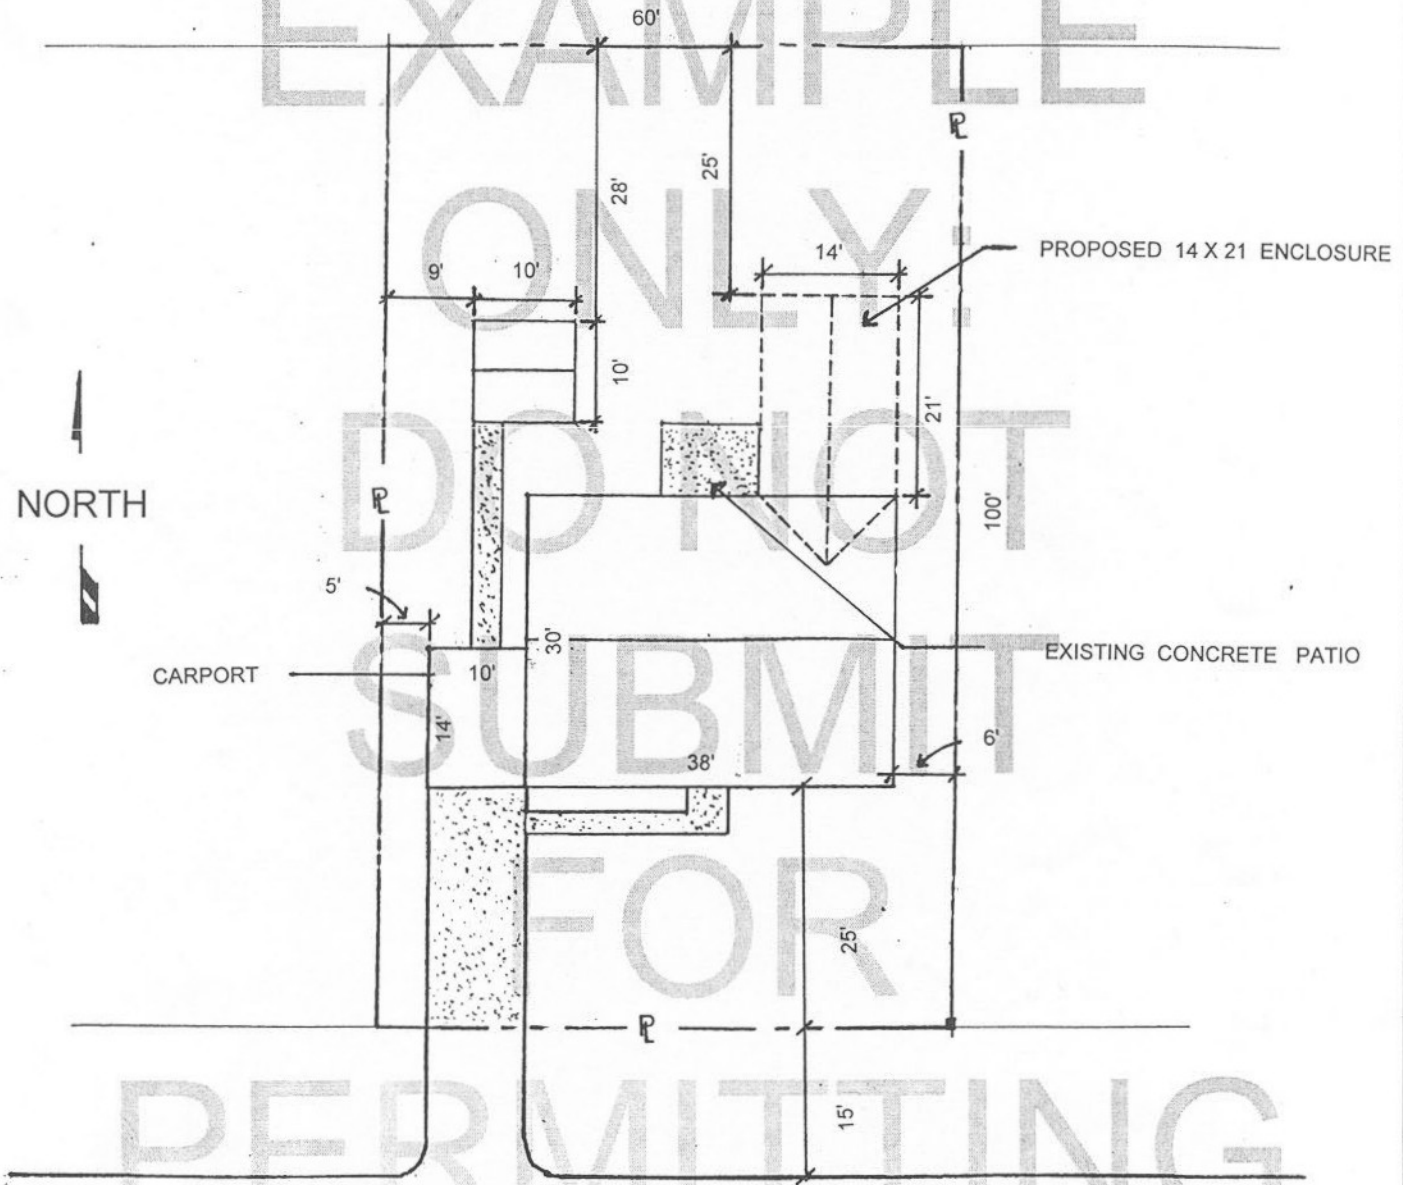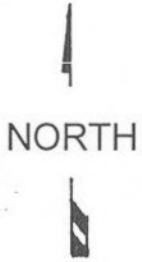

P • PROPERTY LINES

123 ELM STREET

TYPICAL SITE PLAN

SCALE 1"= 20'-0"